

N89°48'40"E

LOT 86
CORRECTED MAP OF
SPALDING SUBDIVISION
(3-161)

LOT 8, BLOCK 1
"WEAVER'S FIRST ADDITION"
(UNRECORDED PLAT)

1

7


3

2

1

87

88

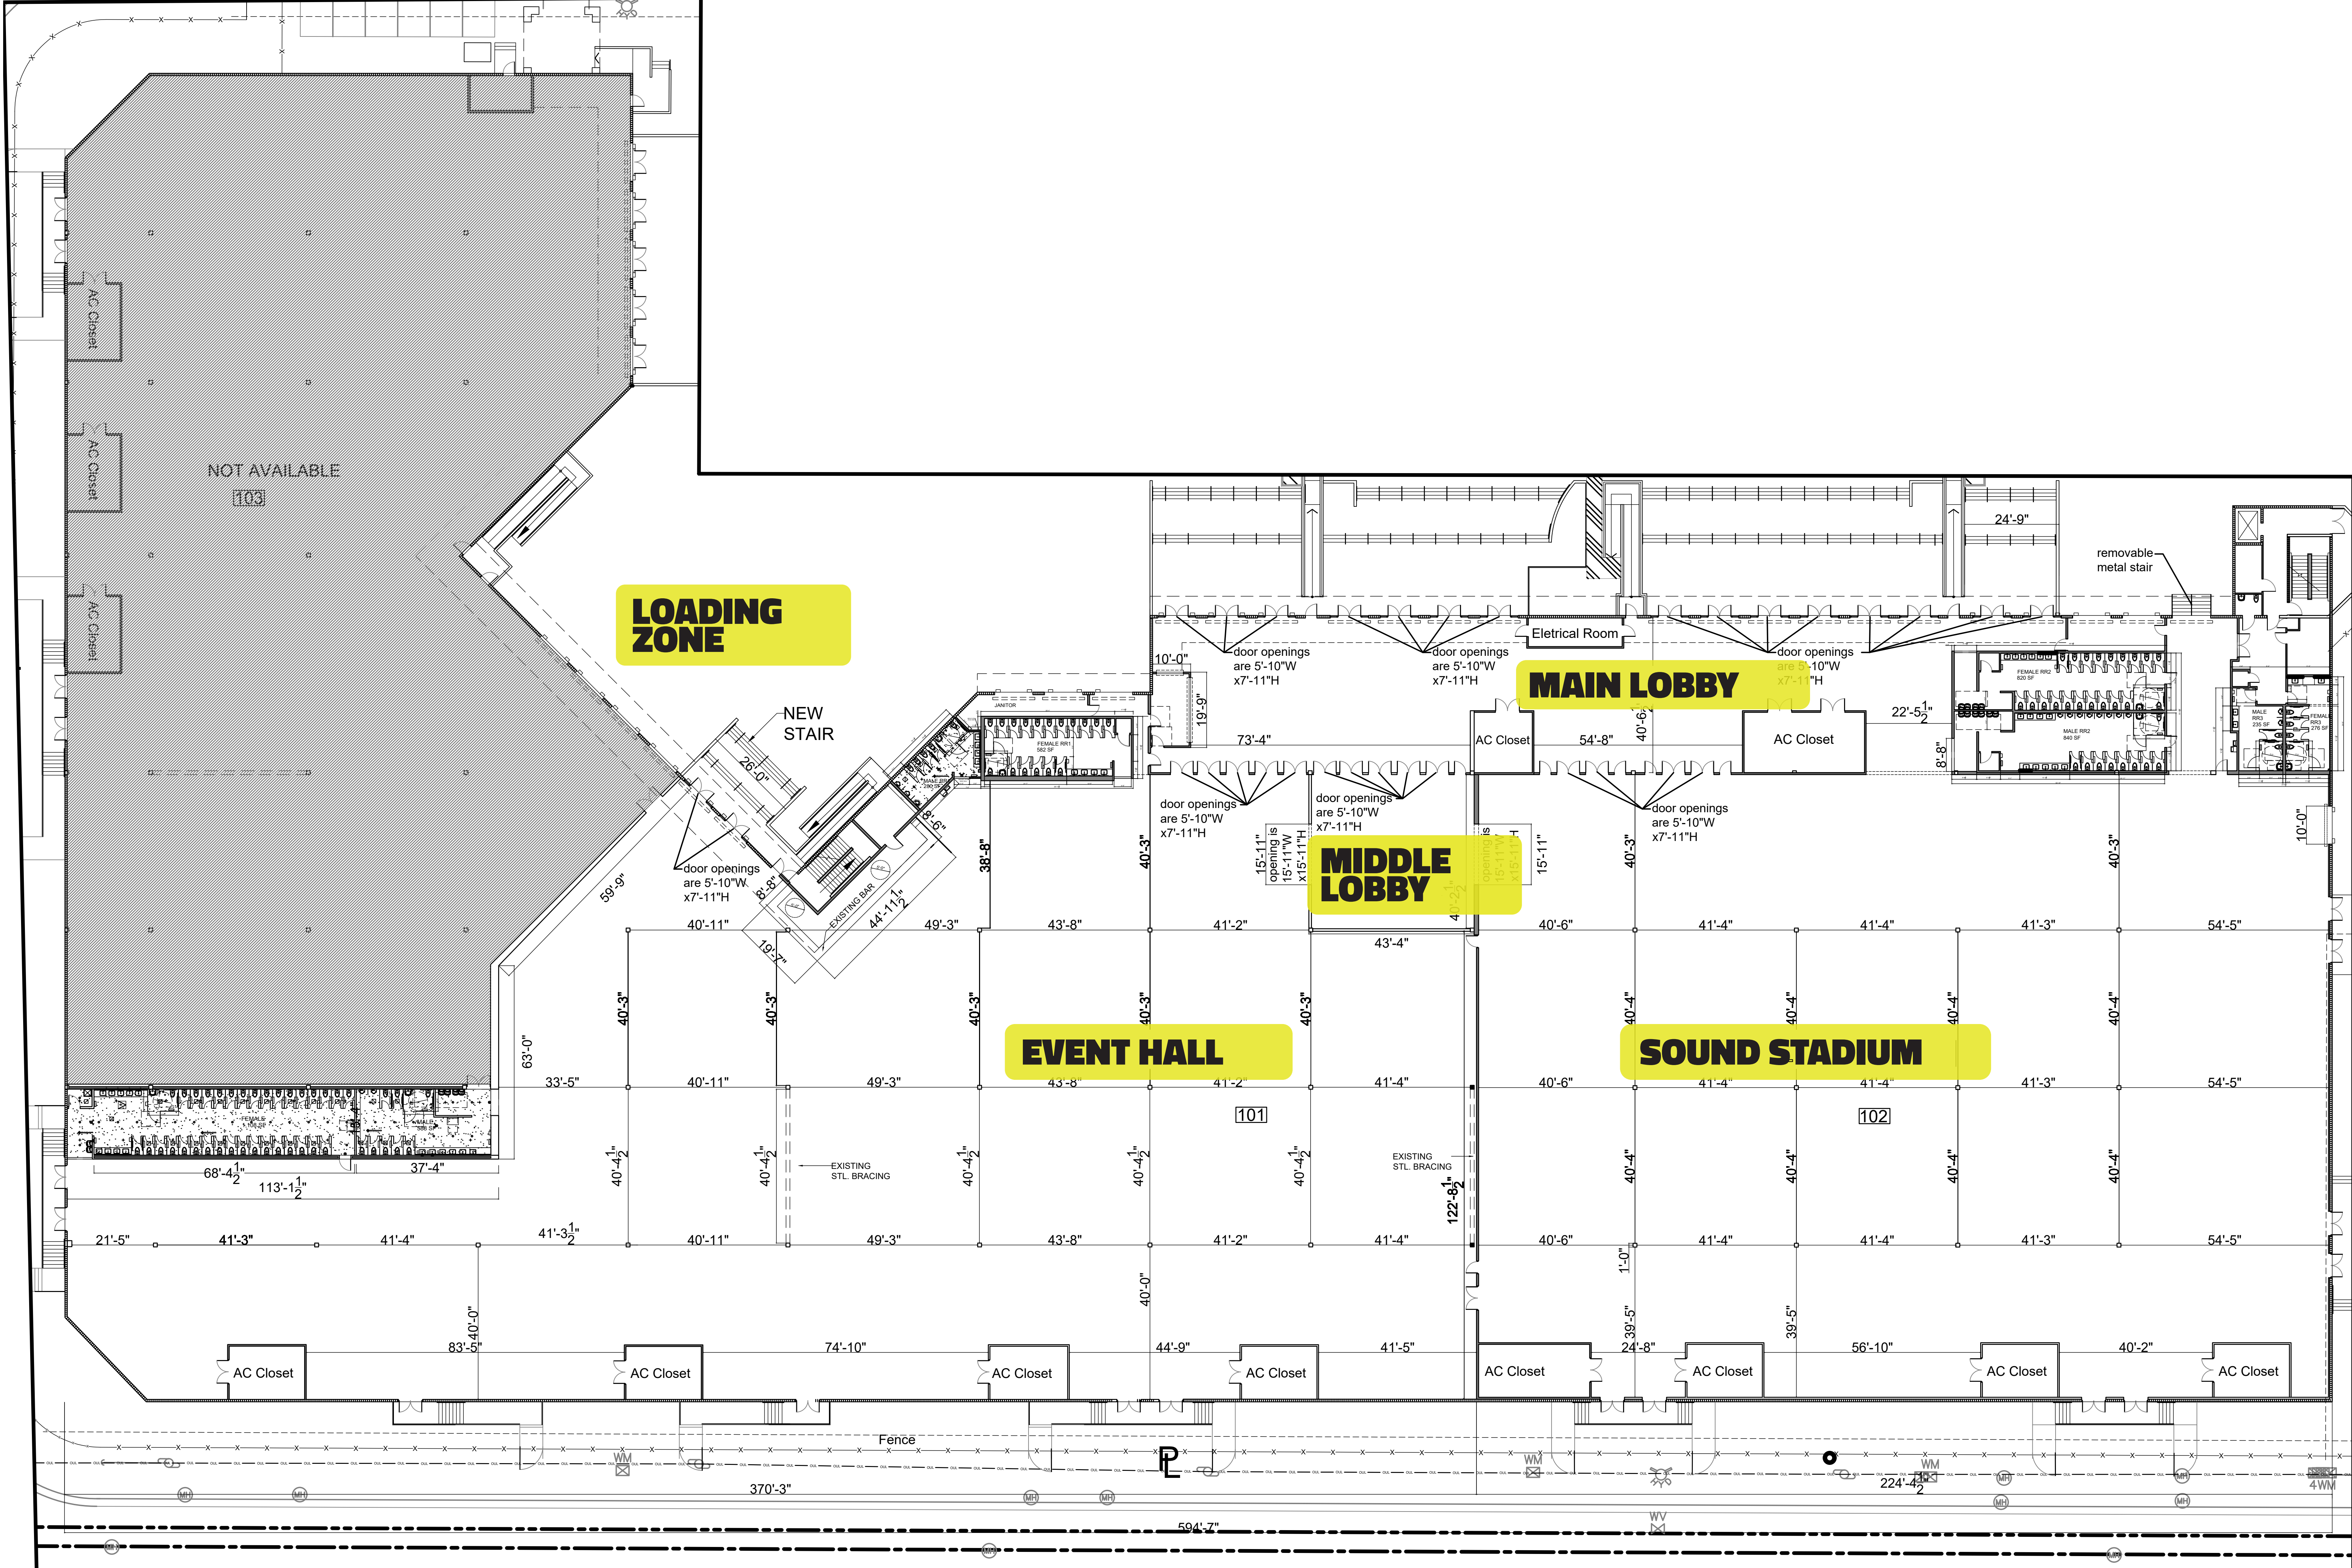

LOADING ZONE

MAIN LOBBY

MIDDLE LOBBY

EVENT HALL

SOUND STADIUM

NOT AVAILABLE

removable metal stair

Electrical Room

NEW STAIR

AC Closet

AC Closet

AC Closet

JANITOR


MALE RRZ
255 SF

FEMALE RRZ
275 SF

EXISTING STL BRACING

EXISTING STL BRACING

Fence

P

WM

WM

4WM

AC Closet

AC Closet

AC Closet

AC Closet

AC Closet

AC Closet

AC Closet

AC Closet

68'-4¹/₂"

113'-1¹/₂"

37'-4"

63'-0"

33'-5"

40'-11"

40'-3"

40'-3"

49'-3"

43'-8"

41'-2"

43'-4"

40'-6"

41'-4"

41'-4"

41'-3"

54'-5"

40'-4"

40'-4"

40'-4"

40'-4"

40'-4"


























































































































































































































































































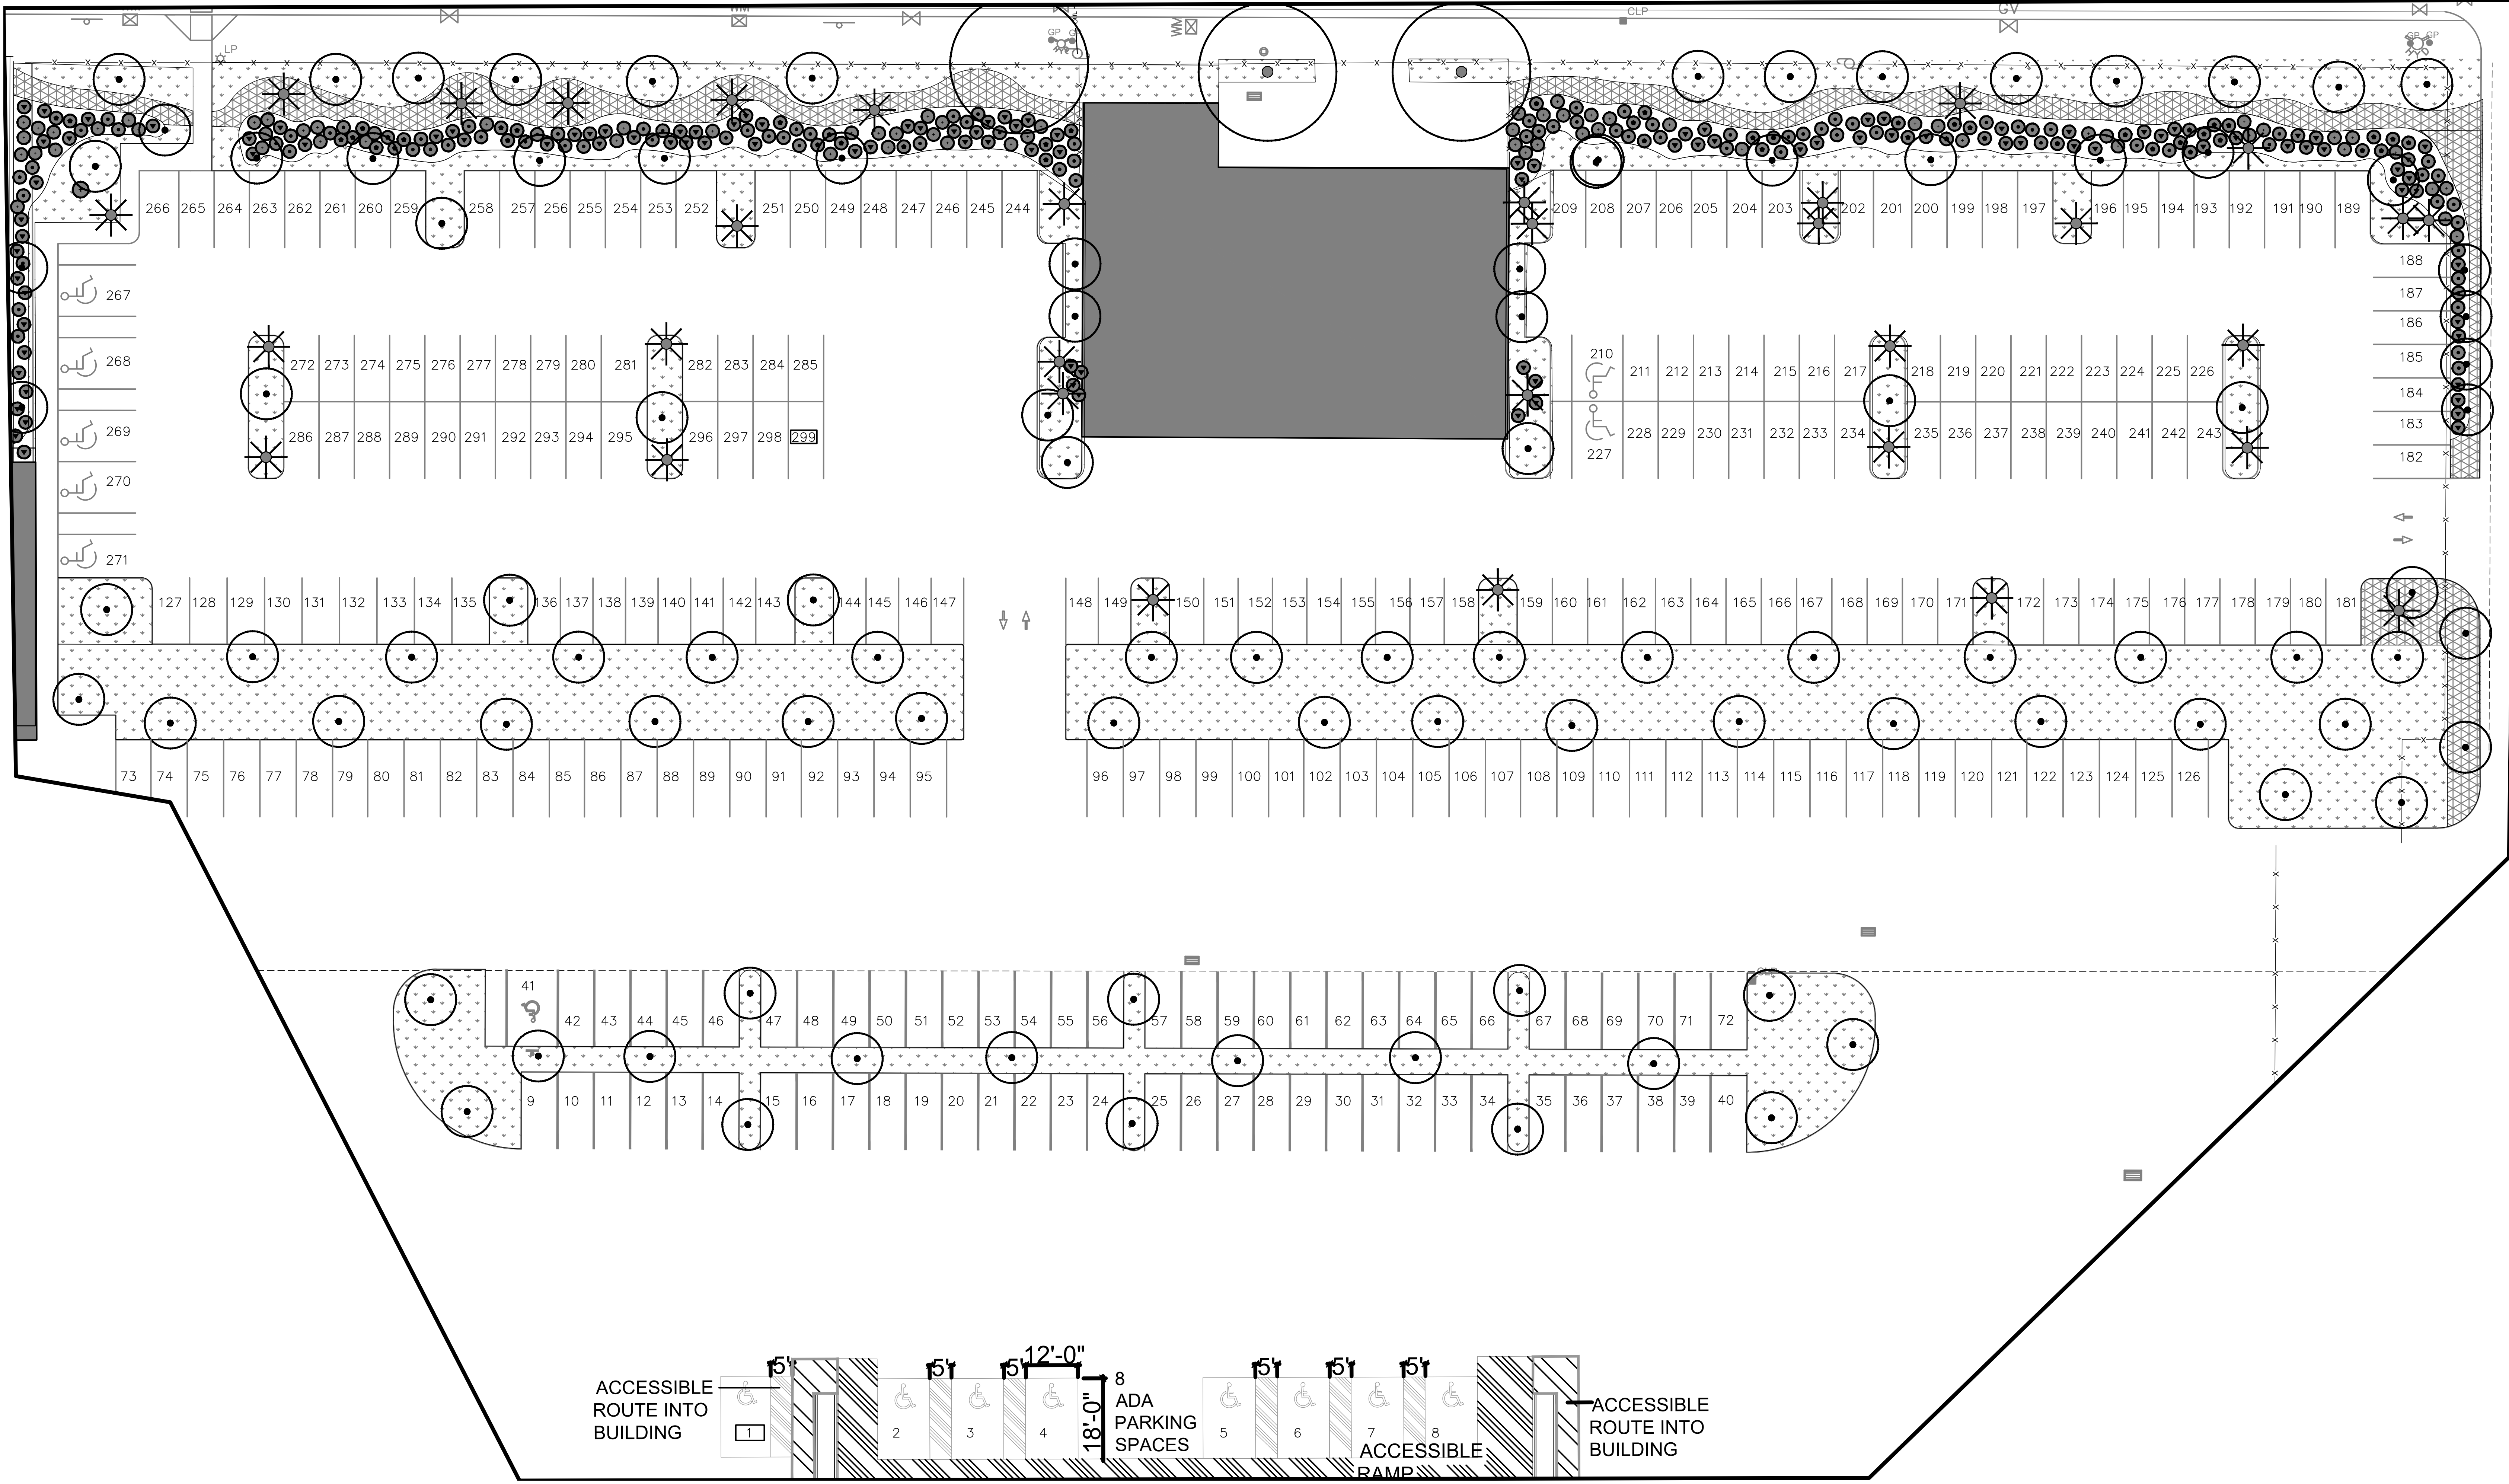





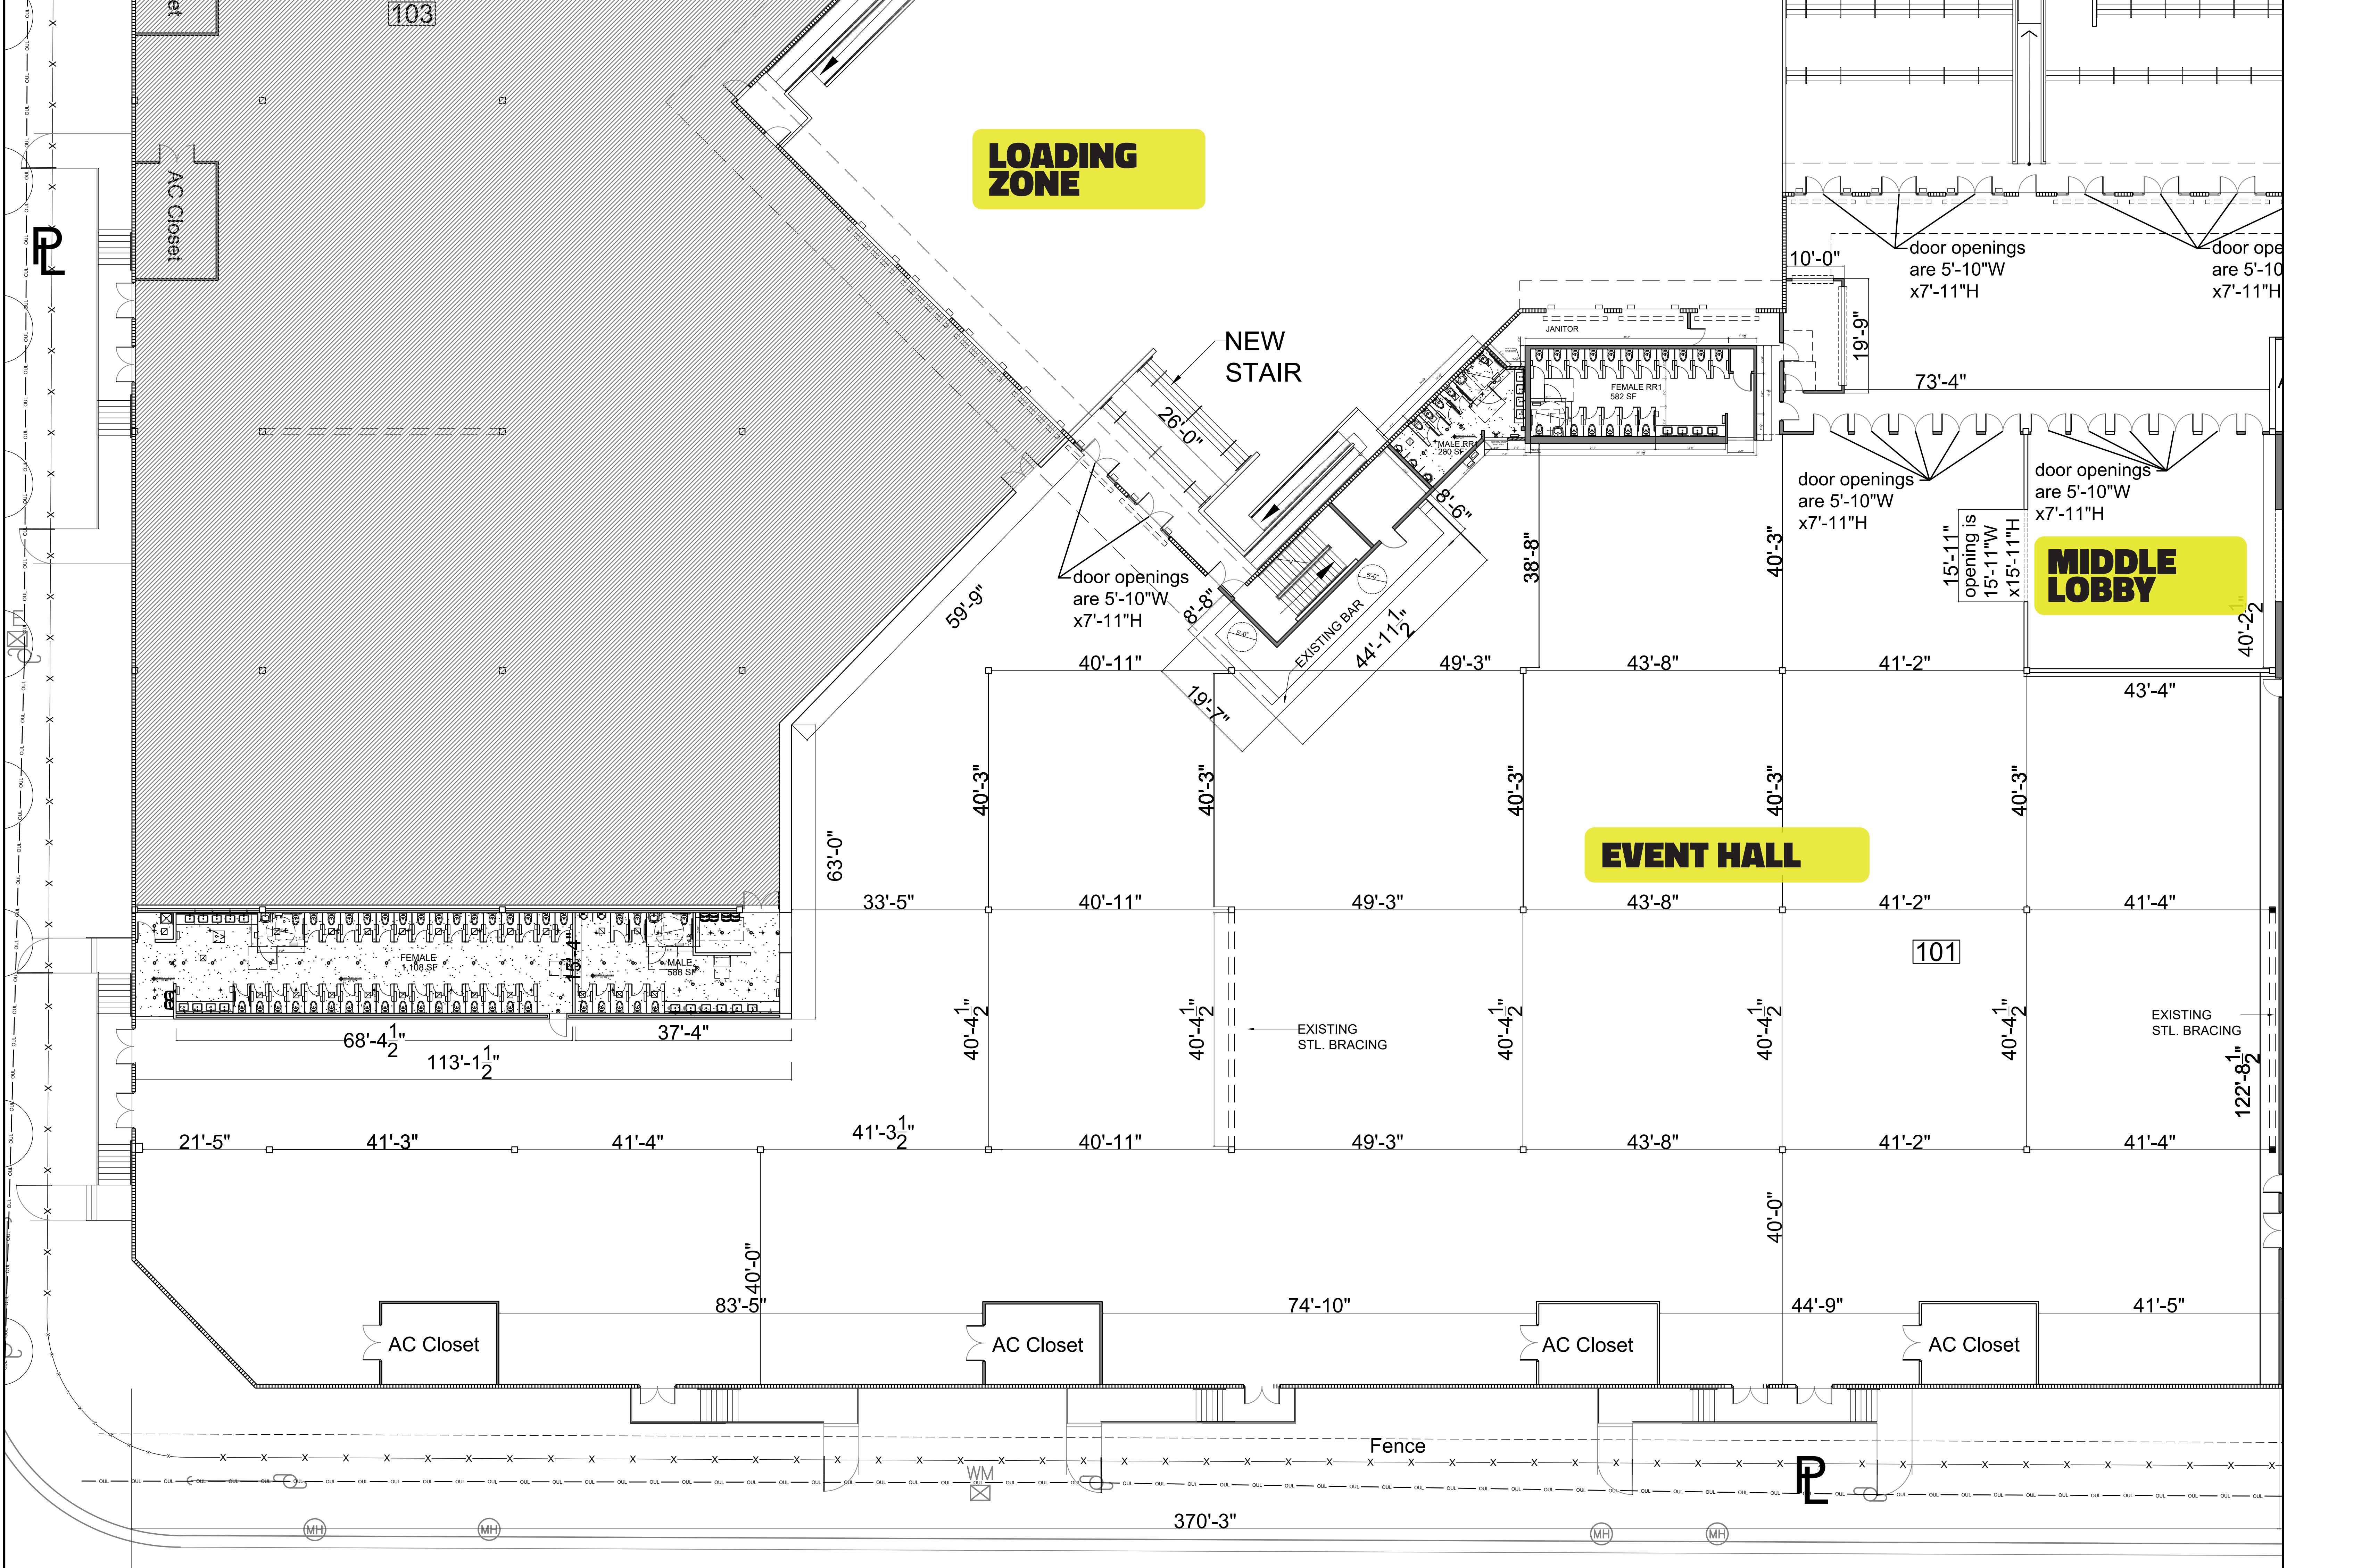

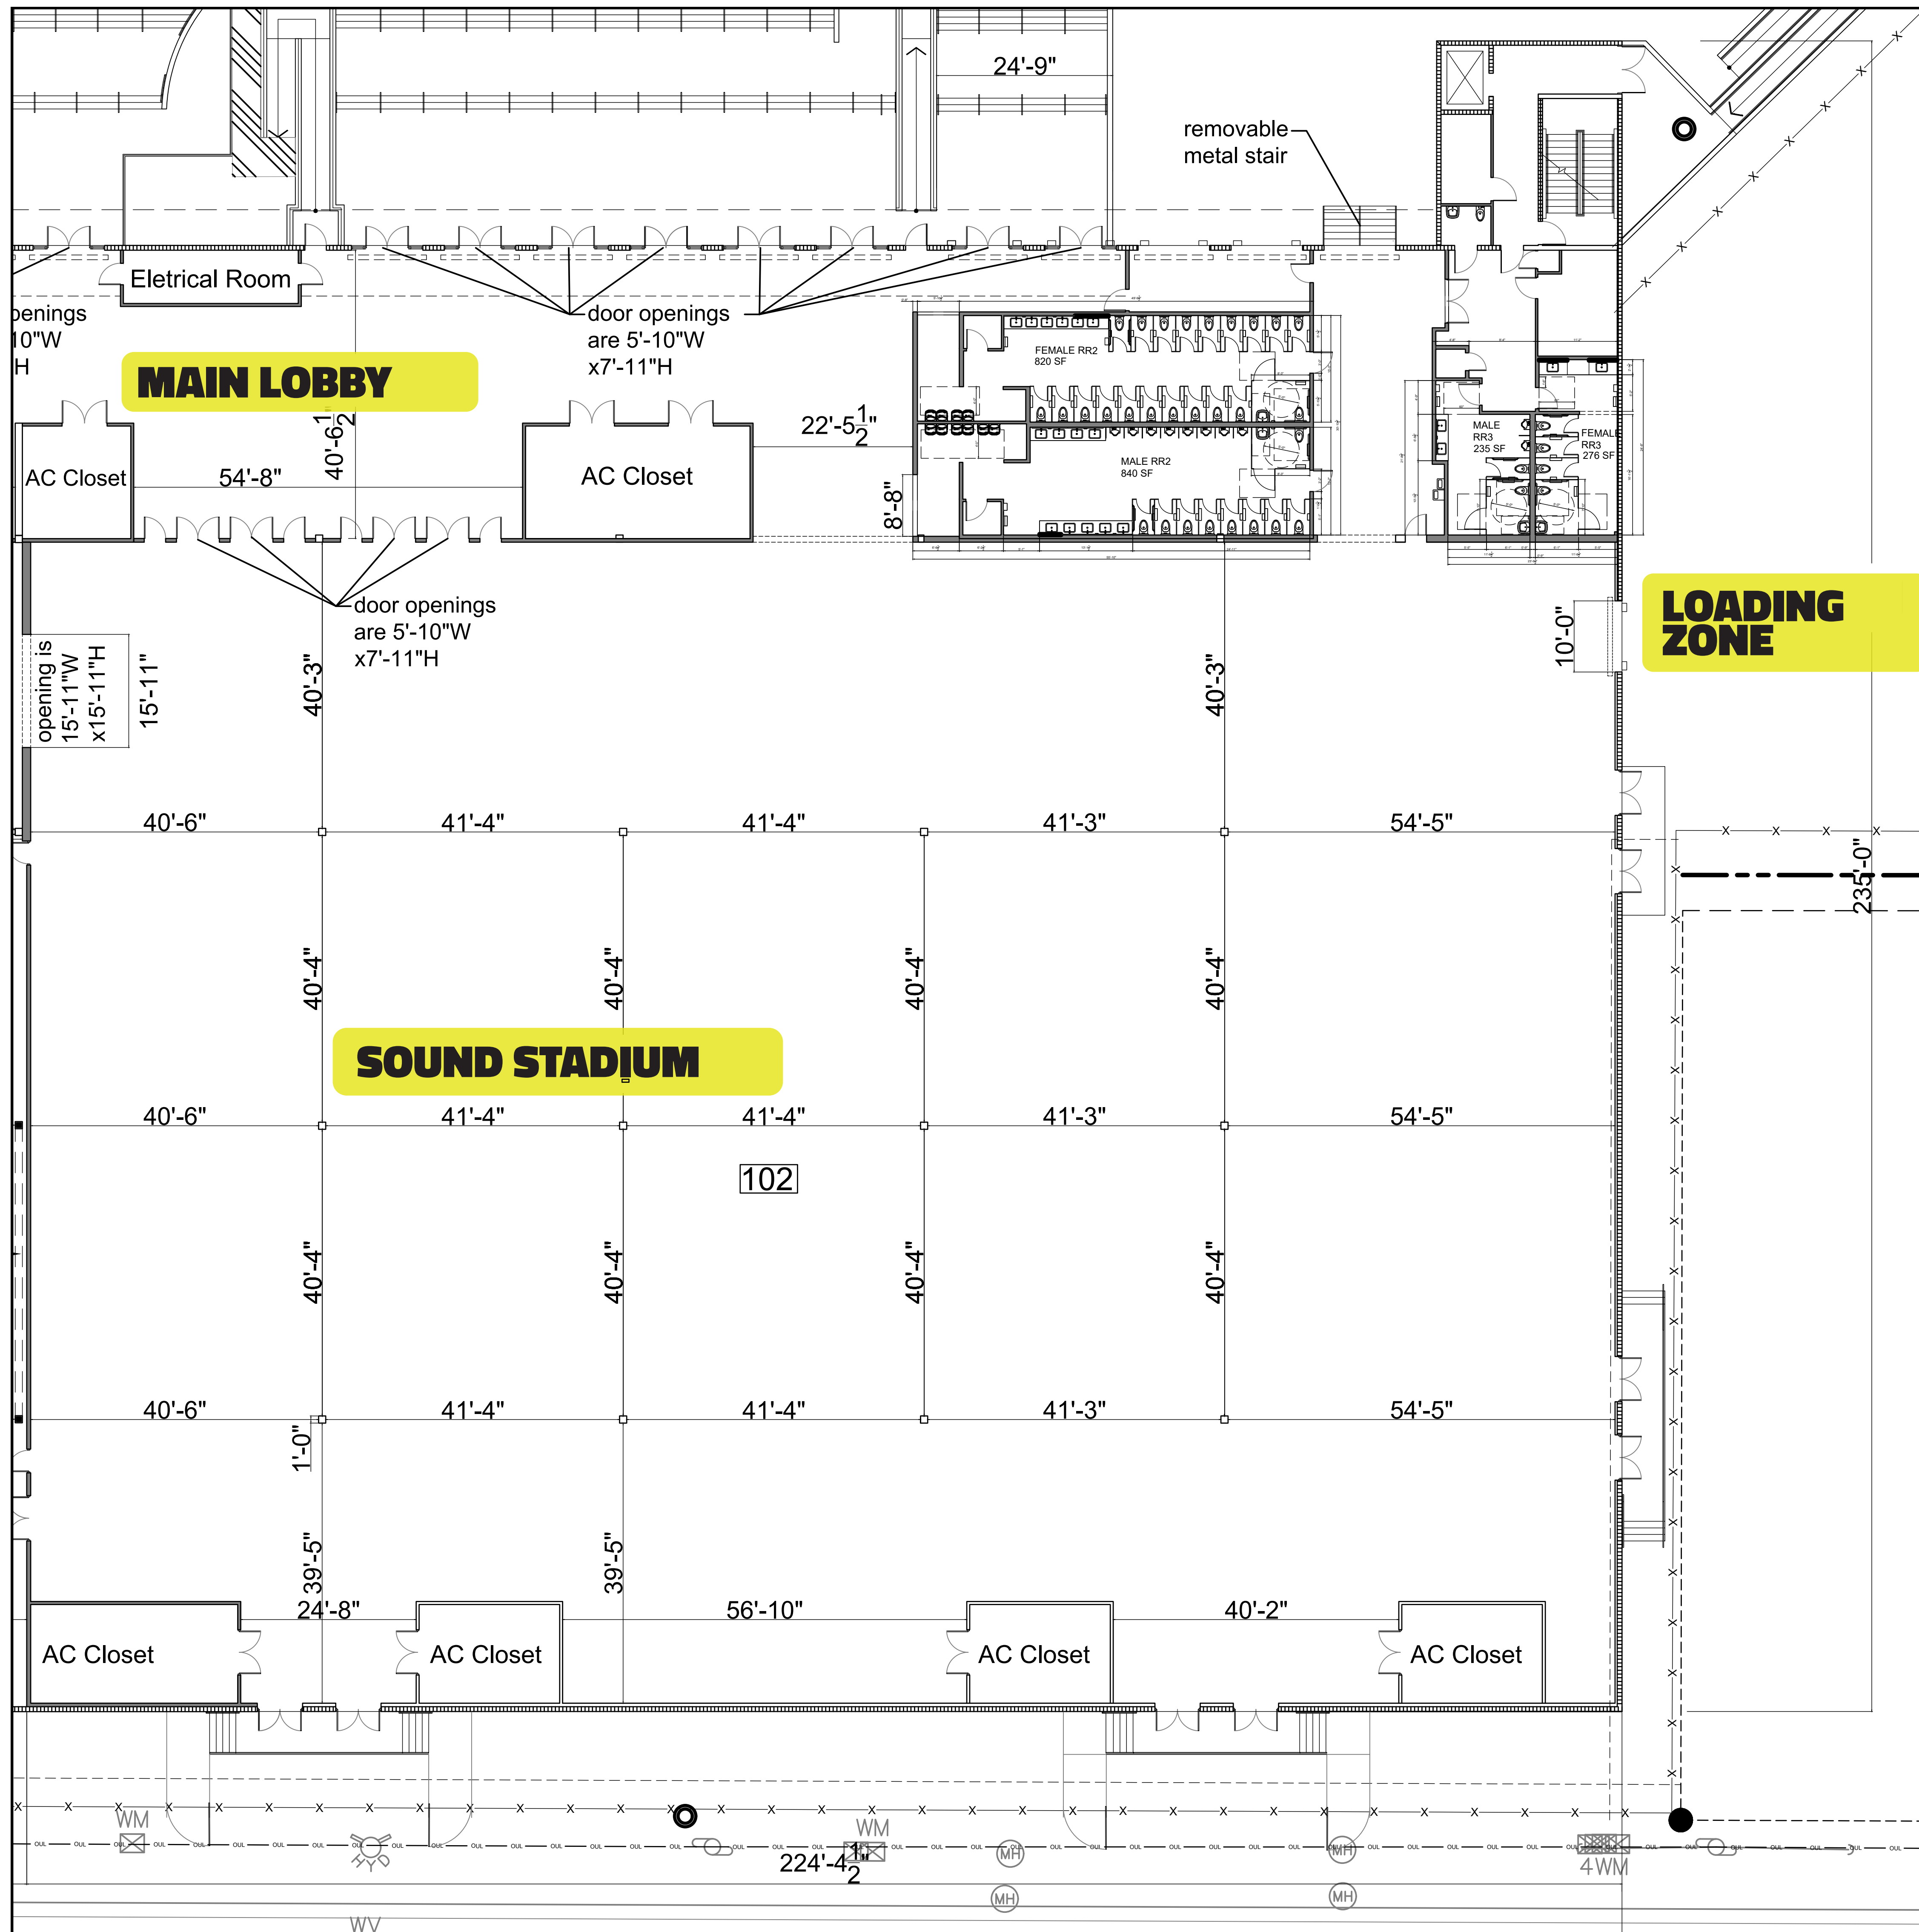

EVENT HALL

SOUND STADIUM

